


*second floor  
approximately 4,300 gross sf*



TRANSWESTERN

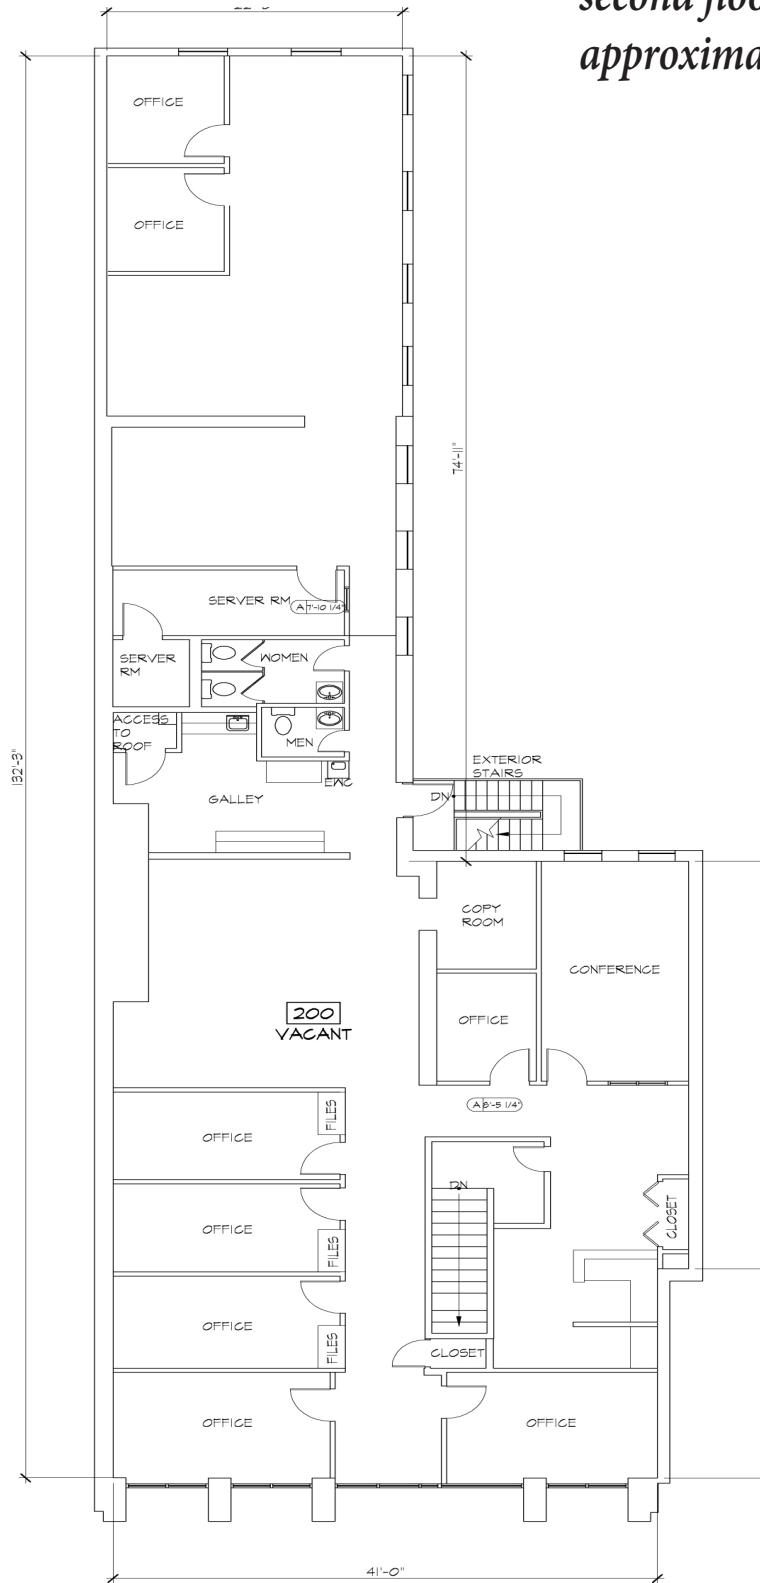

1 SECOND FLOOR PLAN  
SCALE: 1/8"=1'-0"