


# PISTONE'S ITALIAN INN – 6320 ARLINGTON BOULEVARD Fairfax, VA

FINISH SCHEDULE						
ROOM #	FLOOR	BASE	WALLS	CEILING	REMARKS	
#1	QUARRY TILE	QUARRY TILE	TROWELED CONCRETE PAINTED	TROWELED CONCRETE PAINTED	PAINTED 80% REFLECTIVE / WASHABLE	
#2	QUARRY TILE	QUARRY TILE	TROWELED CONCRETE PAINTED	TROWELED CONCRETE PAINTED		
#3	QUARRY TILE	QUARRY TILE	PAINTED DRYWALL	TROWELED CONCRETE PAINTED		
#4	QUARRY TILE	QUARRY TILE	TROWELED CONCRETE PAINTED	TROWELED CONCRETE PAINTED		
#5	QUARRY TILE	QUARRY TILE	4x4 CER. TILE	24x24 METAL PANELS	PAINTED 80% REFLECTIVE / WASHABLE	
#6	QUARRY TILE	QUARRY TILE	4x4 CER. TILE	24x24 METAL PANELS	PAINTED 80% REFLECTIVE / WASHABLE	
#7	QUARRY TILE	QUARRY TILE	PAINTED DRYWALL	PAINTED DRYWALL		

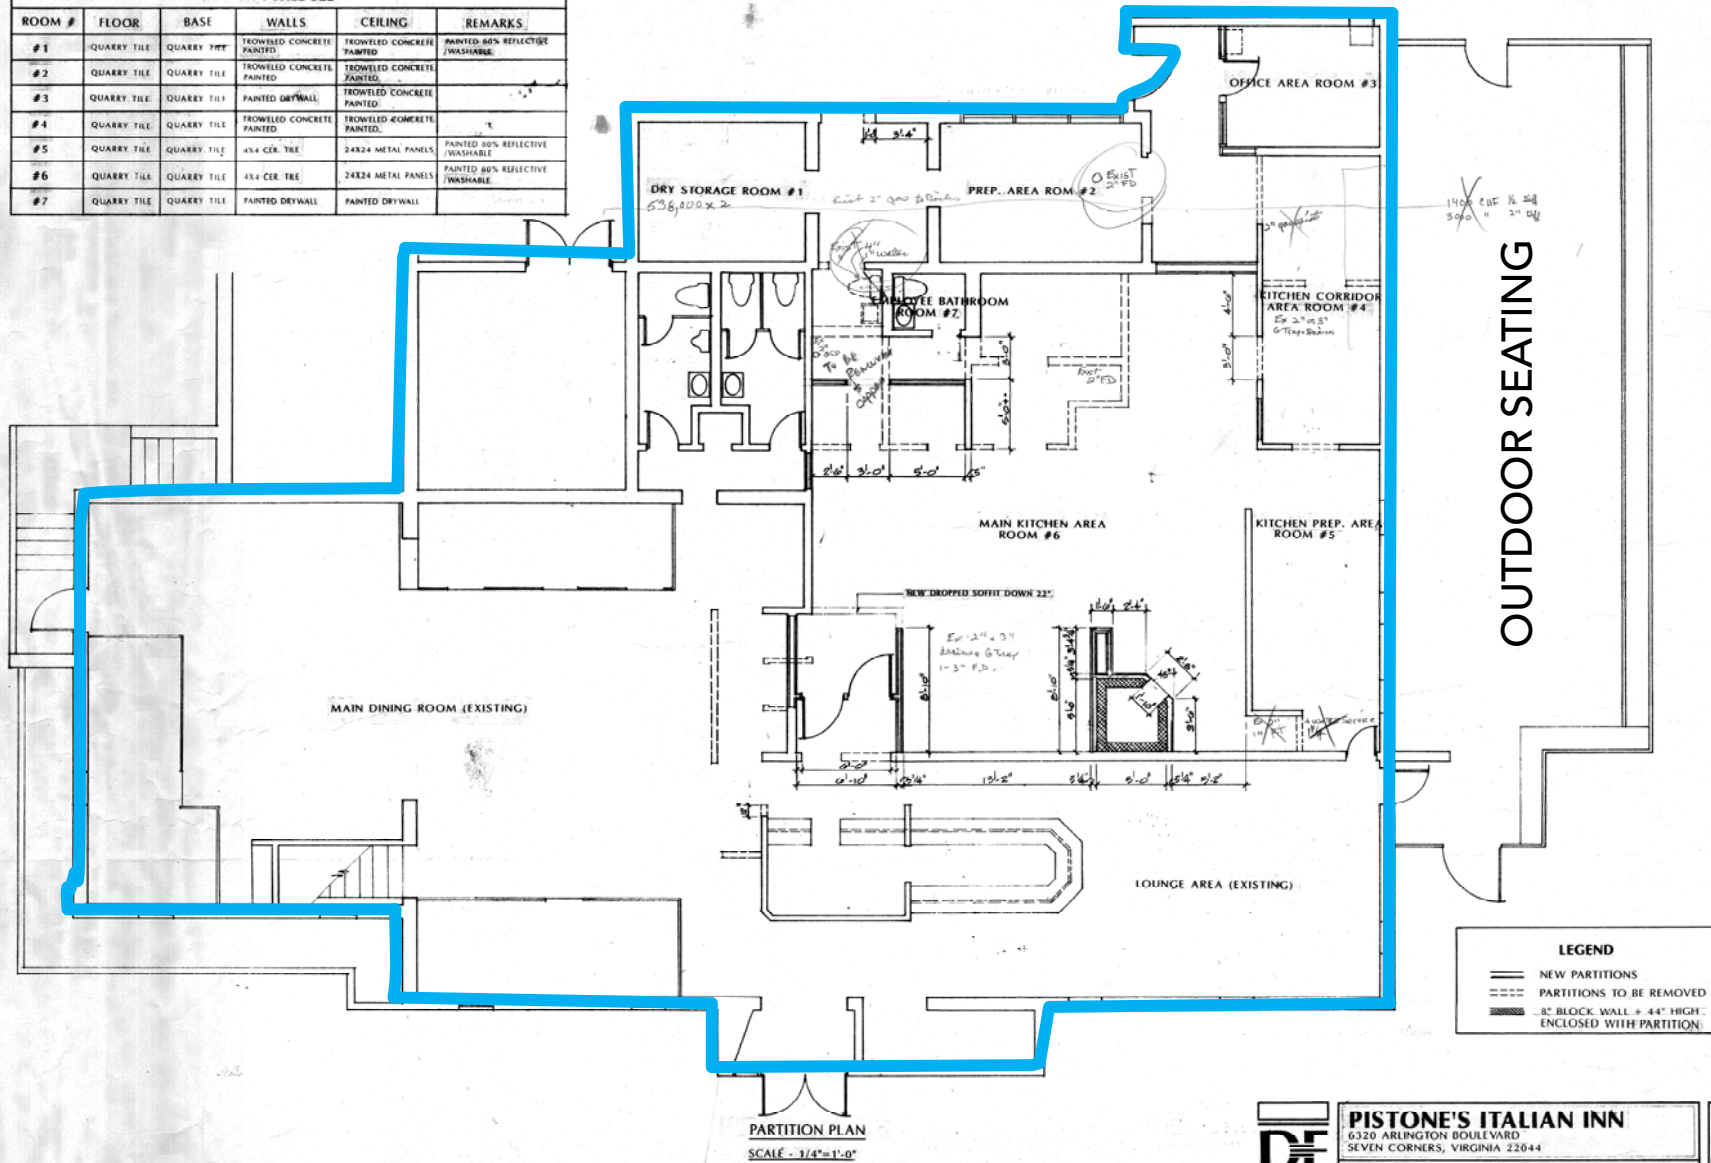

PARTITION PLAN  
SCALE - 1/4"=1'-0"

**PISTONE'S ITALIAN INN**  
6320 ARLINGTON BOULEVARD  
SEVEN CORNERS, VIRGINIA 22044